




1 **ÁREA GOURMET**
1 : 100

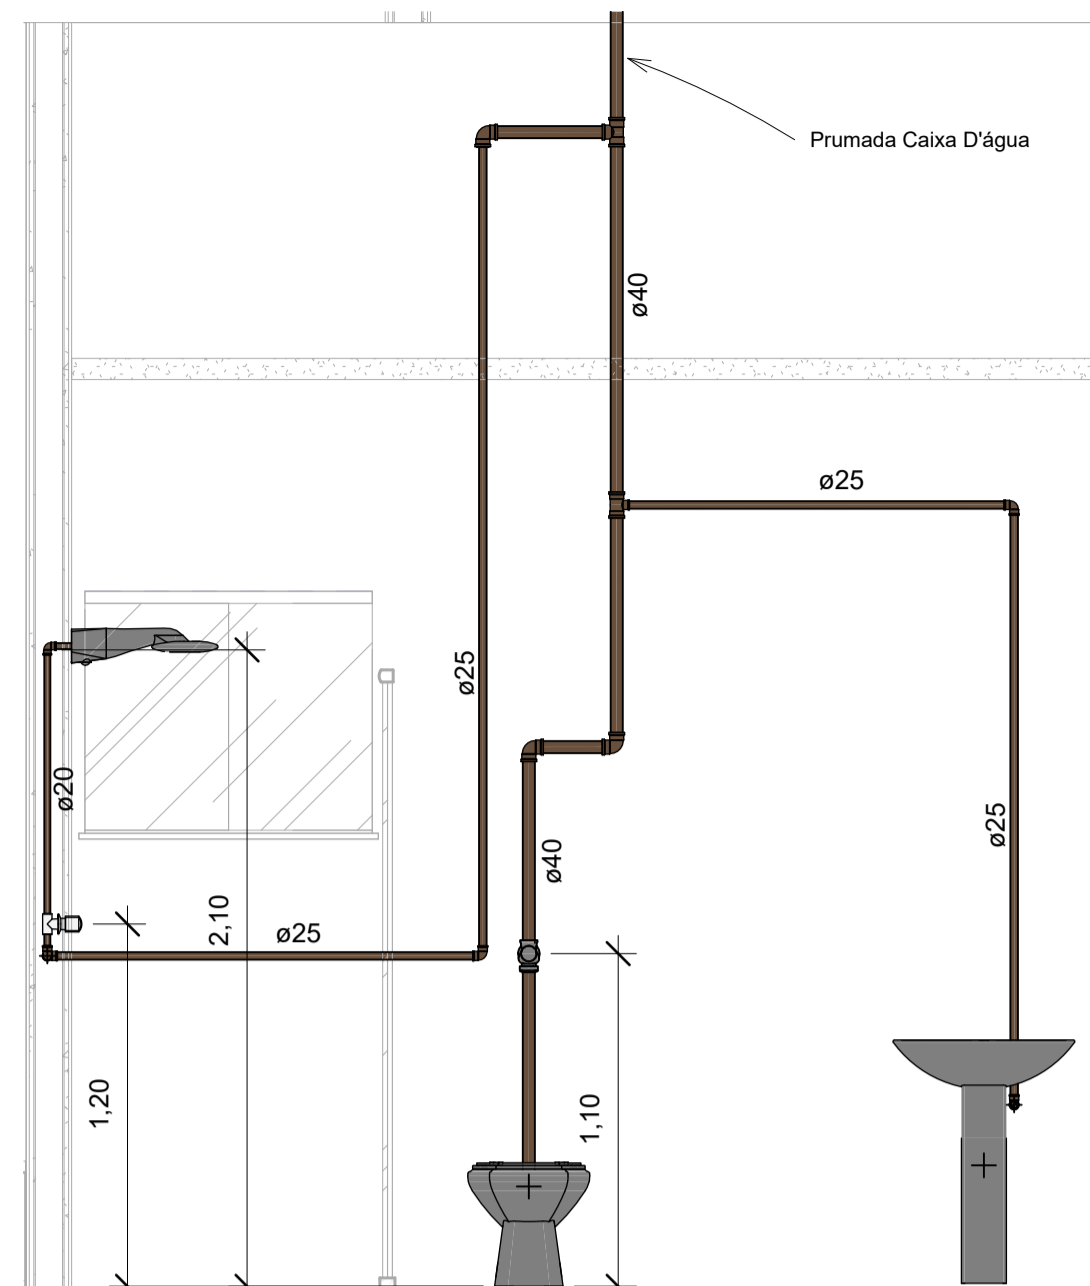


7 **AF Banheiro Área Gourmet**
1 : 25

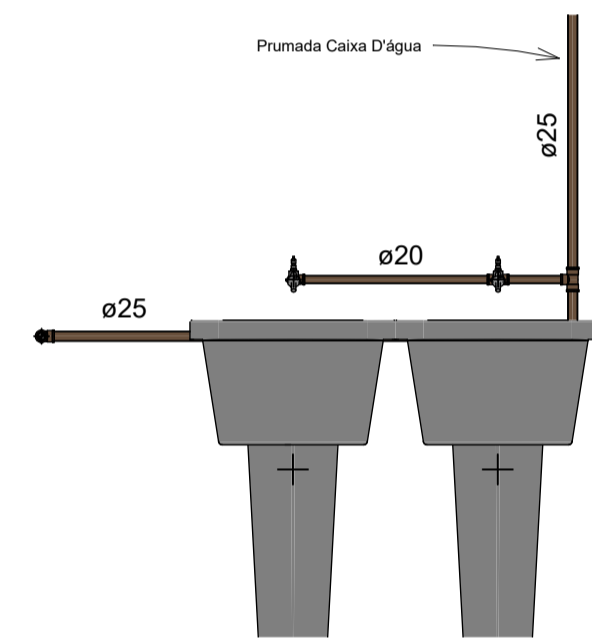


8 **AF Lavanderia**
1 : 20

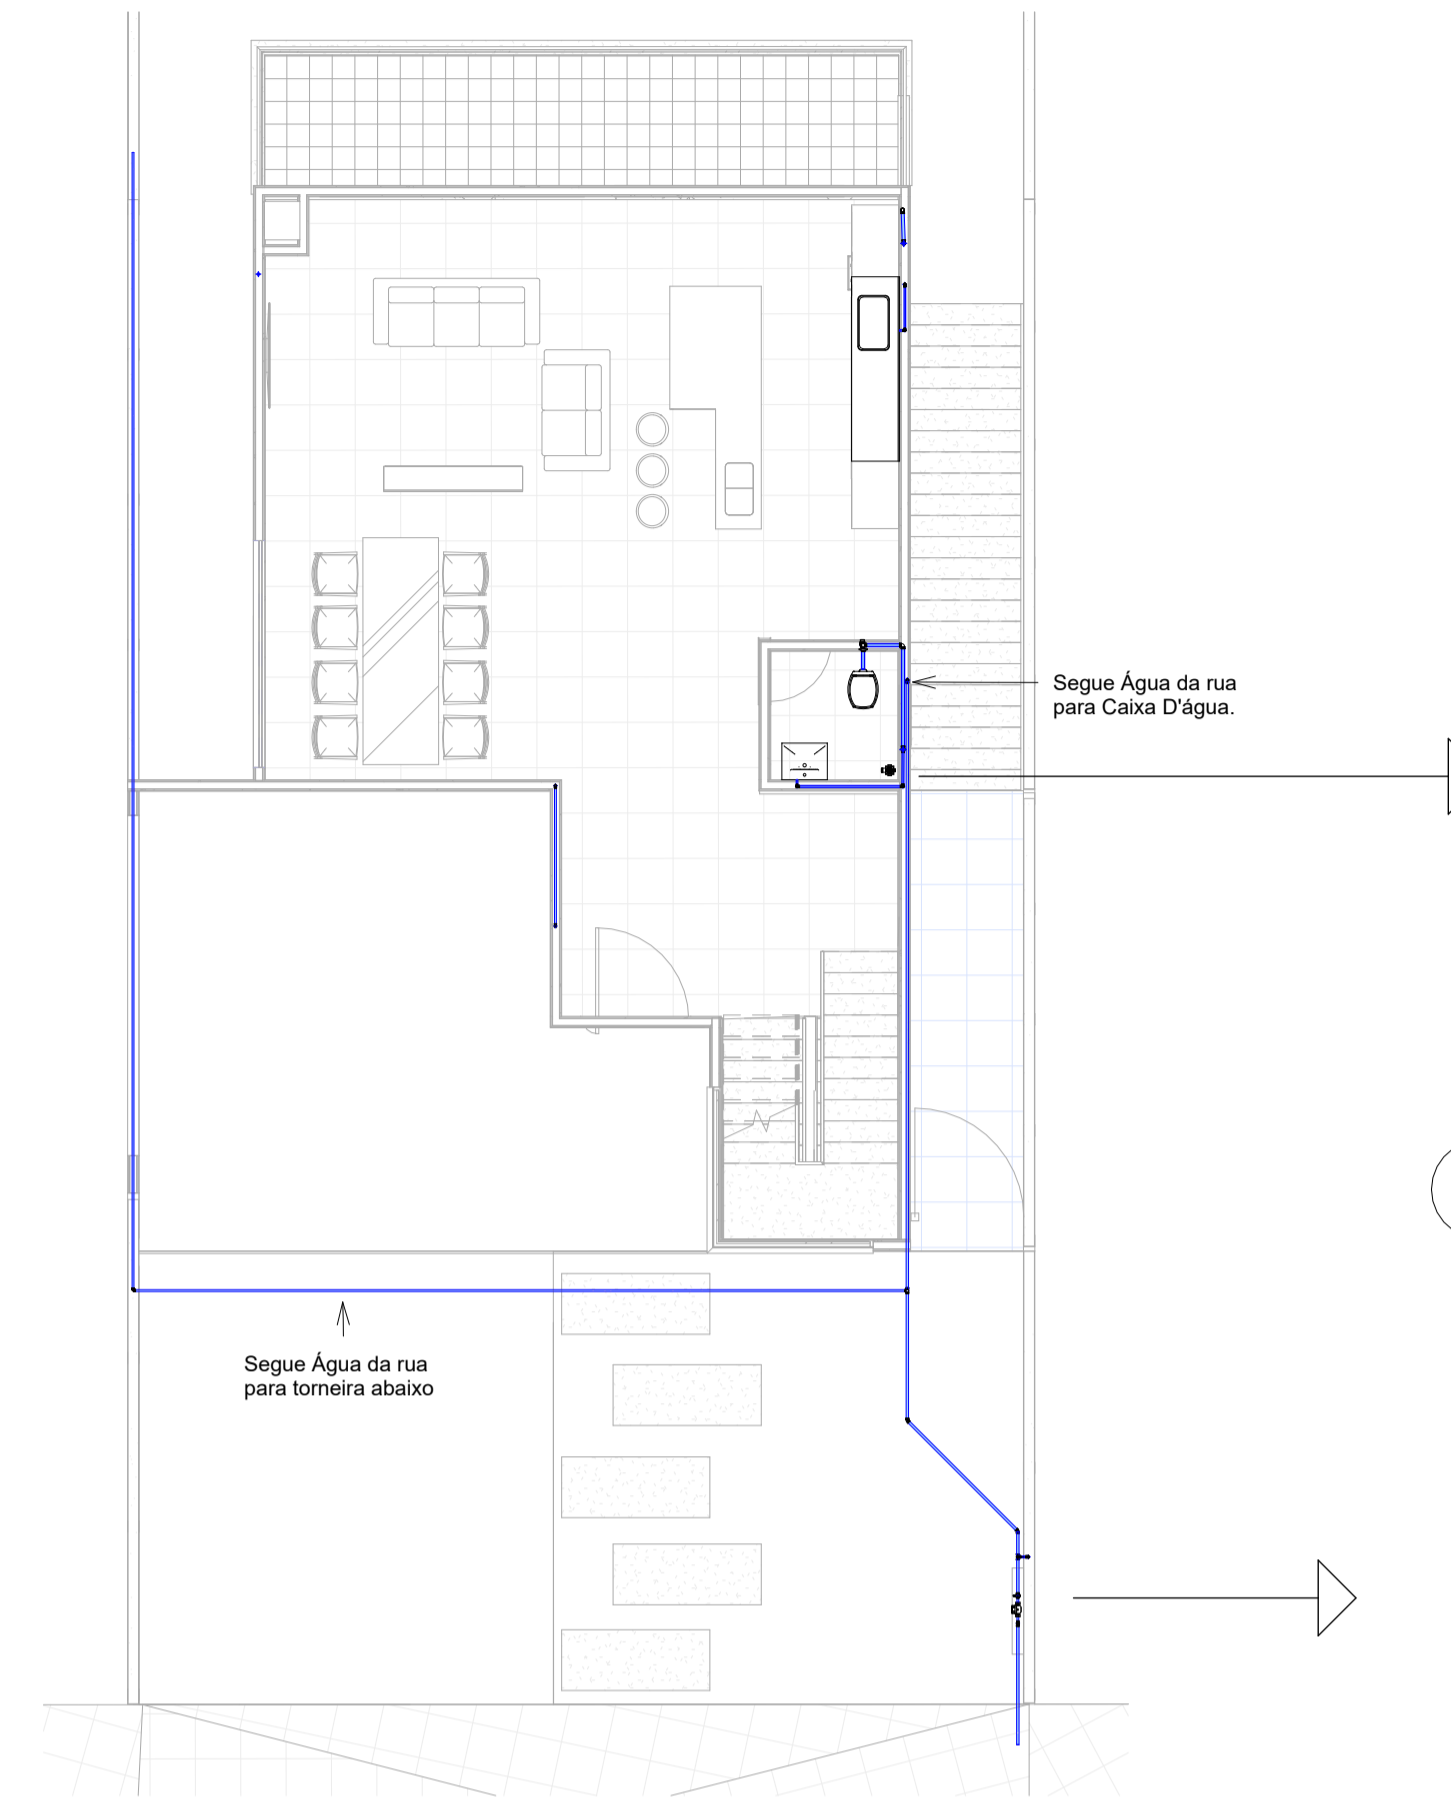


2 **PAV. TERREO**
1 : 100

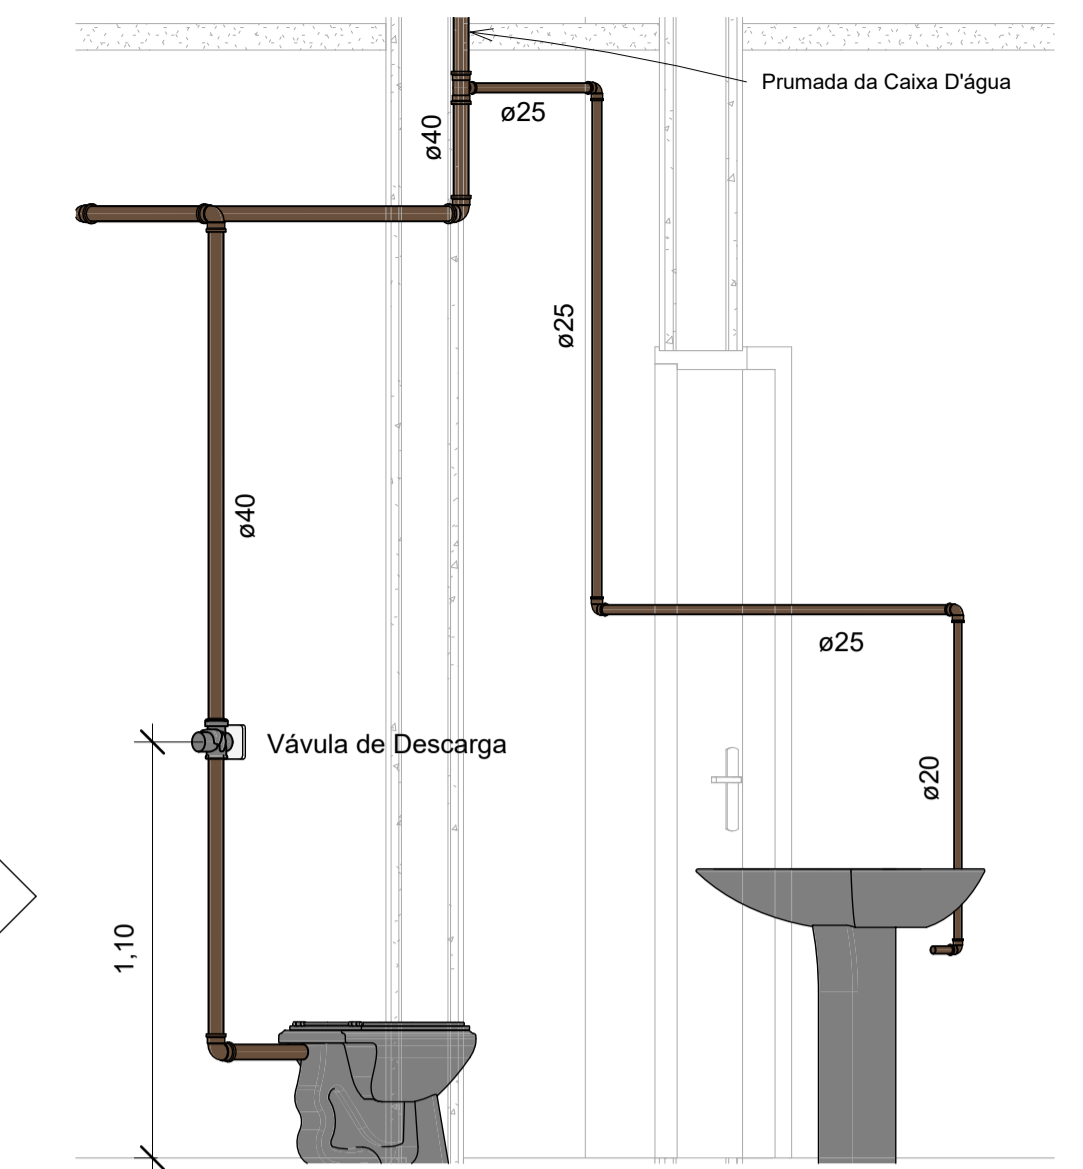


6 **AF Lavabo Terreo**
1 : 20

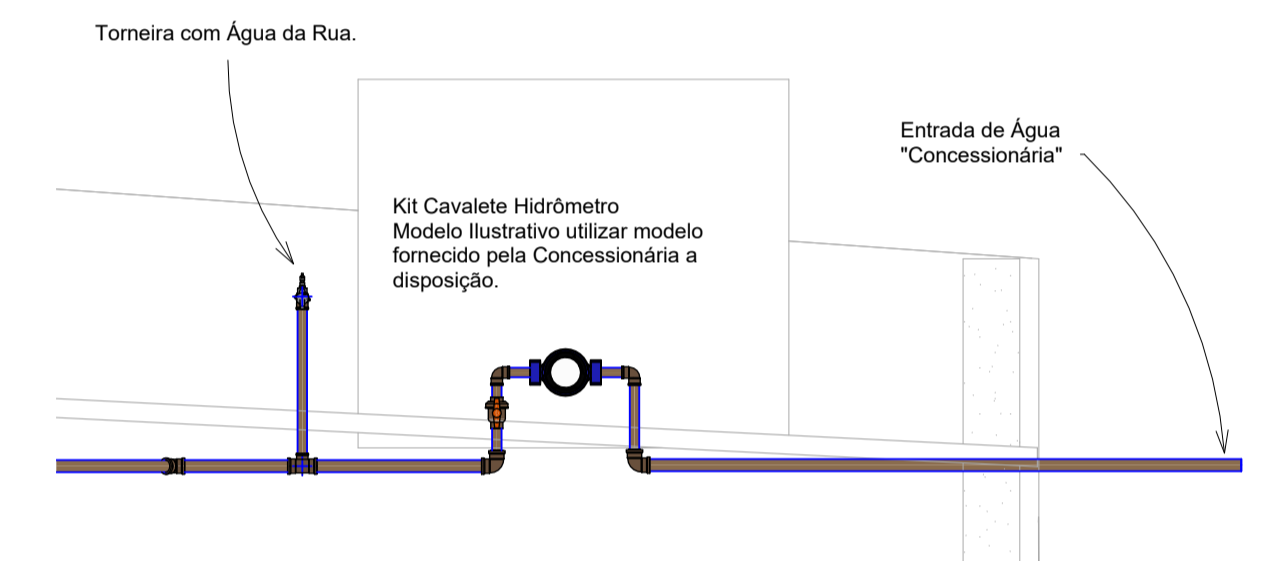


5 **Entrada de Água**
1 : 20

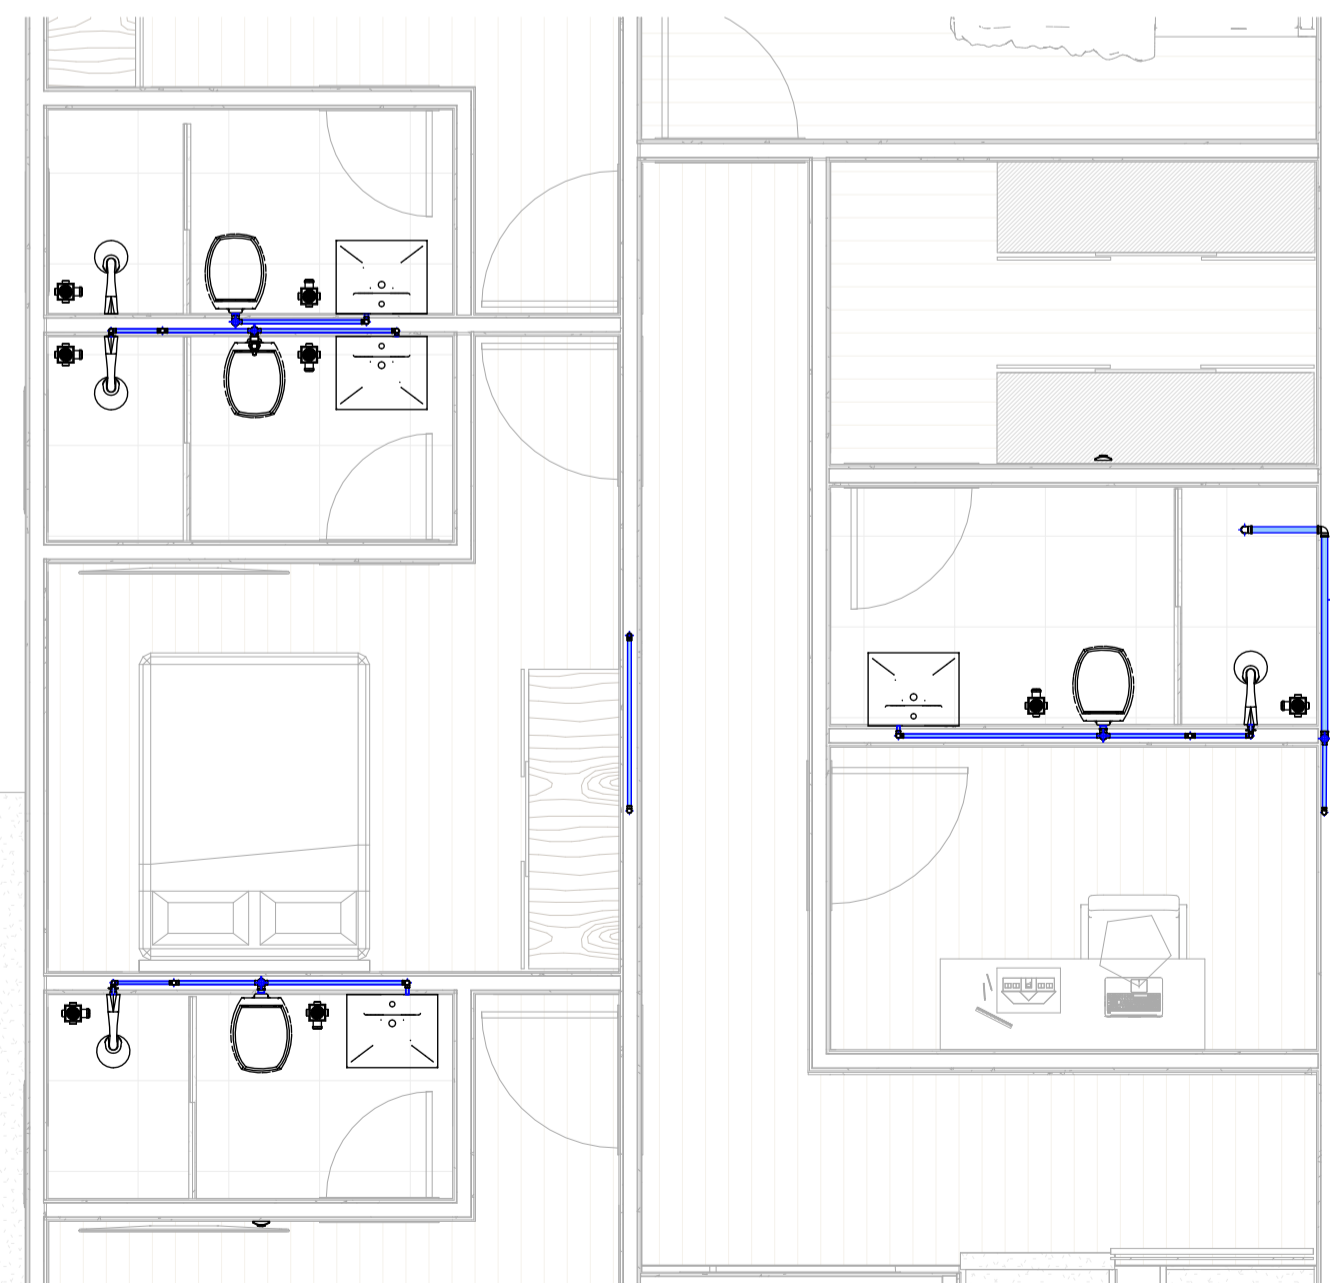

3 **PAV. SUPERIOR**
1 : 50

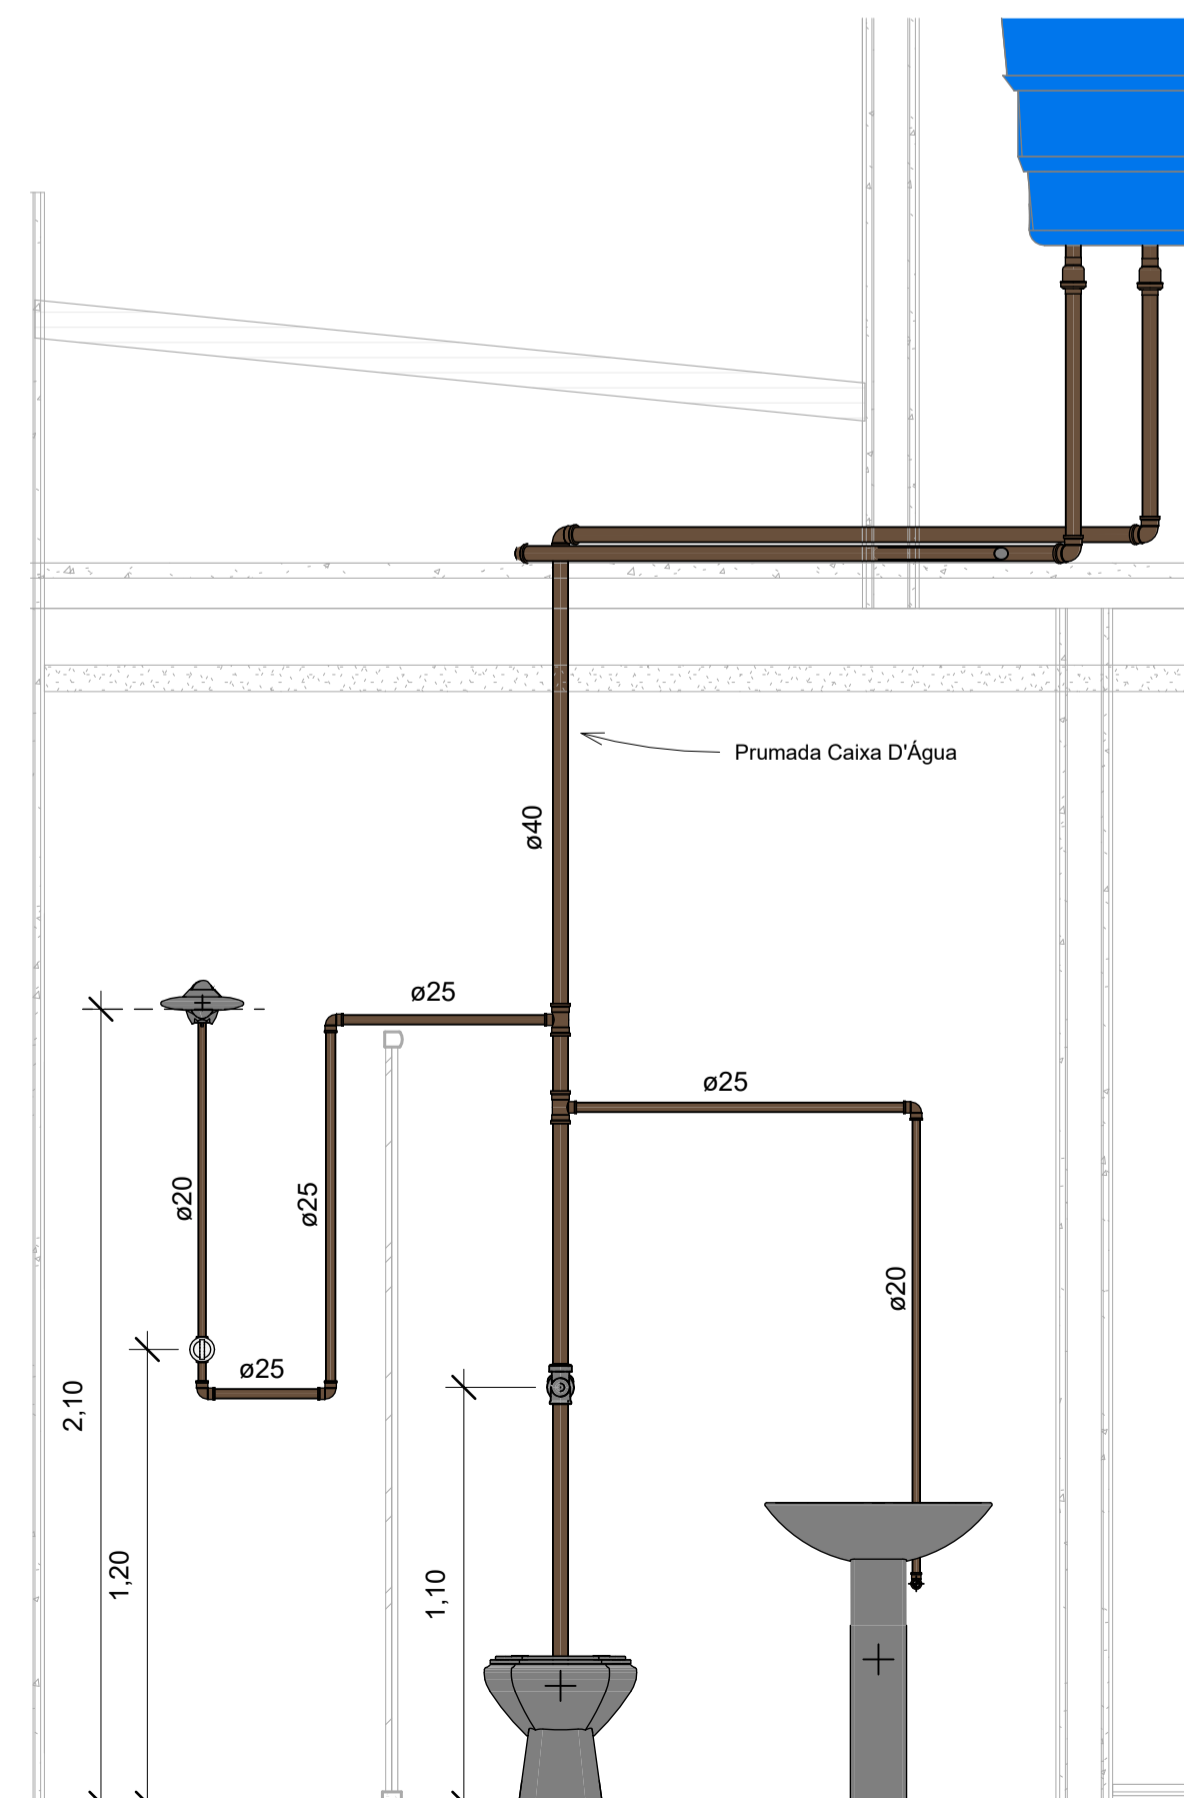

4 **AF Banheiros Superior**
1 : 20

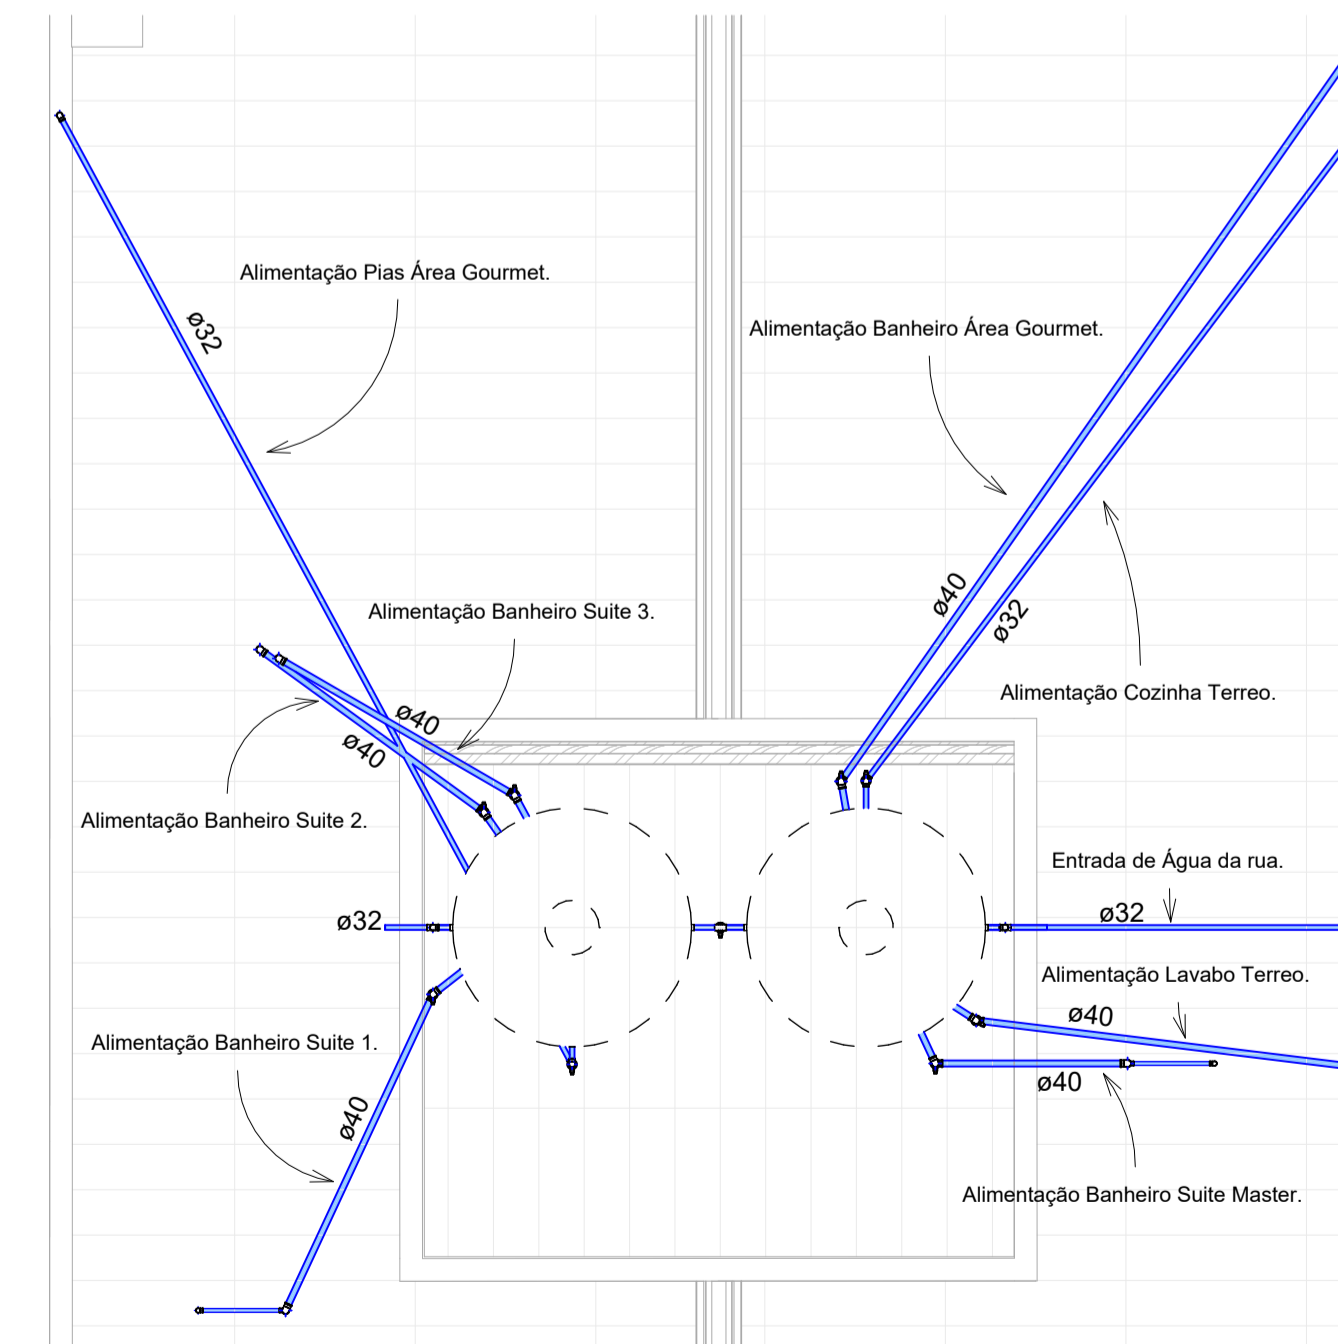

9 **BARRILETE**
1 : 50